




MARK	DATE
PROJECT NO.	DATE
PROJECTING	12/24/11
CAD DWG FILE	
DRAWN BY:	AJW/DF
CHECKED BY:	CHEN/DF
COMPANY PATH:	PROJECTS > DESIGN & CONSTRUCTION INC
SHEET TITLE:	

SYSTEMS  
 SCOPE PLAN  
 SHEET NUMBER:  
**AE-103**

**PRELIMINARY**  
 NOT FOR CONSTRUCTION

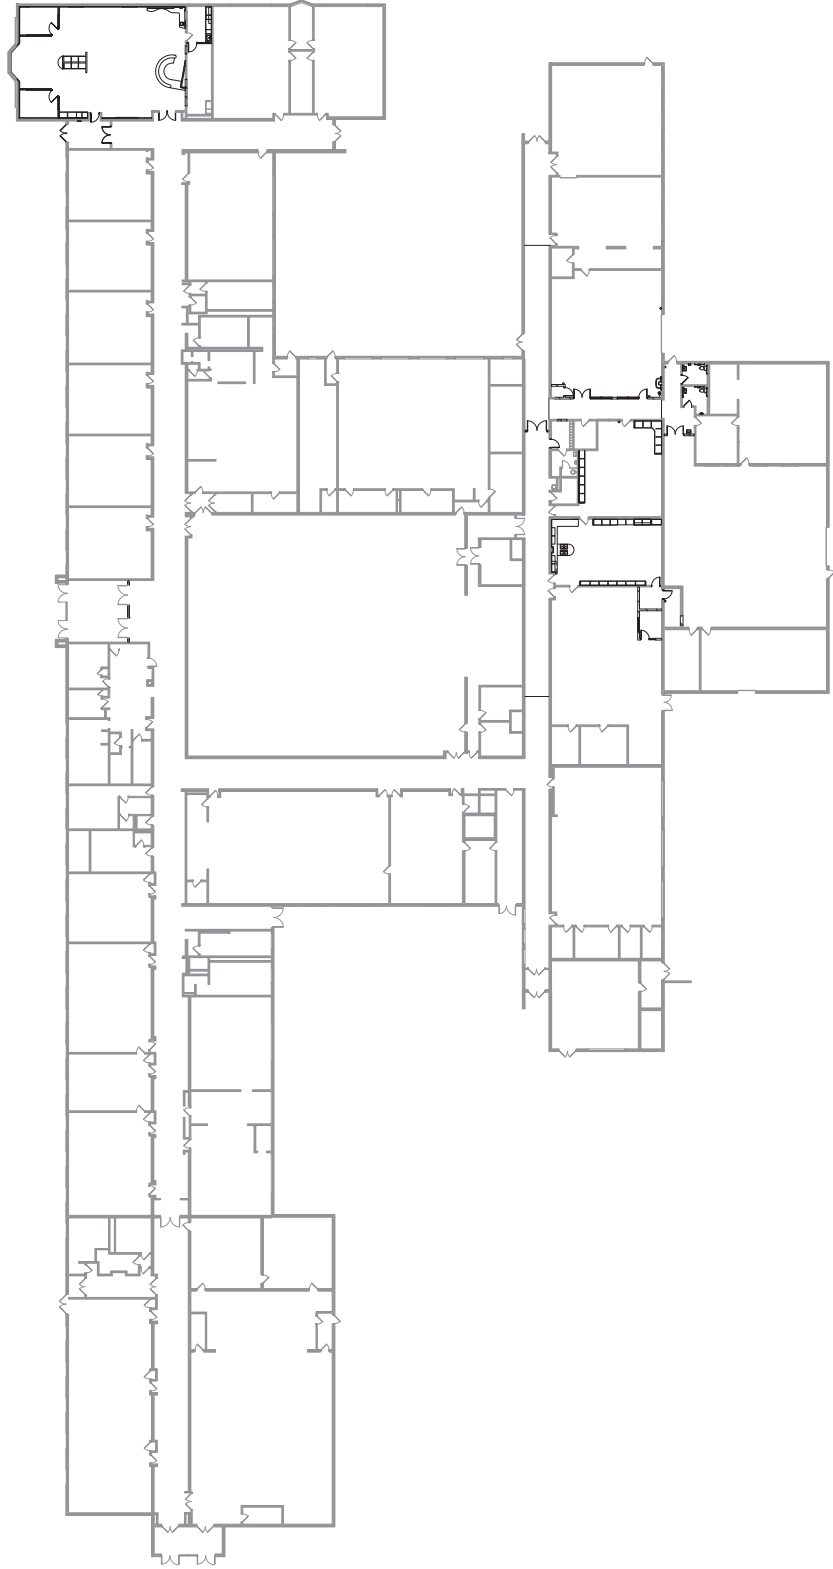

**1 SYSTEMS SCOPE PLAN**  
 SCALE: 3/8" = 1'-0"  
 AS REFERENCED BY: